

**DOCUMENTS
ON DEPOSIT**



**These documents should
remain available for
public inspection
until
5th August 2019**

**In the Borough of Tonbridge & Malling
THE KENT COUNTY COUNCIL
(VARIOUS ROADS, TONBRIDGE AND MALLING)
(WAITING RESTRICTIONS & ON-STREET PARKING PLACES)
AMENDMENT No.29 ORDER 2019**

Road Traffic Regulation Act 1984

Please return to:

Schemes Planning and Delivery Team
Kent County Council Highways, Transportation & Waste
Ashford Highway Depot
Javelin Way
Ashford
TN24 8AD

PUBLIC NOTICE



In the Borough of Tonbridge & Malling

THE KENT COUNTY COUNCIL

(VARIOUS ROADS, TONBRIDGE AND MALLING)

(WAITING RESTRICTIONS & ON-STREET PARKING PLACES)

AMENDMENT No.29 ORDER 2019

Road Traffic Regulation Act 1984

THE KENT COUNTY COUNCIL acting as the local Traffic Authority and in exercise of its powers under Sections 1, 2, 32, 35, 36, 45, 46, 47, 49, 53 and 124 and Part IV of Schedule 9 of the Road Traffic Regulation Act 1984 (hereinafter referred to as 'the Act'), the Traffic Management Act 2004, the Civil Enforcement of Parking Contraventions (England) General Regulations 2007 and of all other enabling powers, and after consultation with the chief officer of police in accordance with Part III of Schedule 9 to the Act, intends to make the above named Order:-

The effect of the order will be to install waiting restrictions (DYL's) means no waiting at any time and a loading ban at any time on the following road in Tonbridge;

SHIPBOURNE ROAD – (1) On the eastern side to extend the lines from the boundary of 21/22 by 15 metres in a northerly direction with a loading ban at any time. (2) On the eastern side from a point 71 metres south of the junction with Yardley Park Road for a distance of 32 metres in a southerly direction with a loading ban at any time.

A statement of the Council's reasons for making the proposed Order, a map indicating the location and the effect and a copy of any other Orders which will be amended by the proposed Order may be examined on Mondays to Friday at The Kent County Council, Sessions House, Maidstone, ME14 1XQ, at The Kent County Council, Highways Transportation & Waste, Ashford Highway Depot, Henwood Industrial Estate, Unit 4 Javelin Way, Ashford, Kent TN24 8AD and at Tonbridge & Malling Borough Council, Gibson Building, Gibson Drive, Kings Hill, West Malling, Kent ME19 4LZ during normal office hours or viewed online at www.consultations.kent.gov.uk

If you wish to offer support or object to the proposed Order you should send the grounds in writing to The TRO Co-ordinator, Schemes Planning & Delivery Team, Highways Transportation & Waste, Kent County Council, Ashford Highway Depot, Henwood Industrial Estate, Javelin Way, Ashford, TN24 8AD or by email to TRO@kent.gov.uk by 12 noon Monday 5th August 2019.

Simon Jones Director, Highways Transportation & Waste

STATEMENT of REASON



In the Borough of Tonbridge & Malling

THE KENT COUNTY COUNCIL
(VARIOUS ROADS, TONBRIDGE AND MALLING)
(WAITING RESTRICTIONS & ON-STREET PARKING PLACES)
AMENDMENT No.29 ORDER 2019

Road Traffic Regulation Act 1984

The Kent County Council acting as the Local Traffic Authority intends to make the Order referred to above and as shown on the drawings accompanying this document in the interest of public safety

- avoiding the danger to persons or other traffic using the road or any other road or preventing the likelihood of any such danger arising.
- For facilitating the passage on the road or any other road of any class of traffic (including pedestrians).

Nikola Floodgate
Schemes Planning and Delivery Manager

**THE KENT COUNTY COUNCIL
(VARIOUS ROADS, TONBRIDGE AND MALLING)
(WAITING RESRICTIONS AND ON-STREET PARKING PLACES)
AMENDMENT No.29 ORDER 2019**

ROAD TRAFFIC REGULATION ACT 1984

THE KENT COUNTY COUNCIL acting as the local Traffic Authority and in exercise of its powers under Sections 1(1), 2(1), to (3), 3(2), 4(1) and (2), 32(1), 35(1), 45, 46, 49, 53 and 124 and Part IV of Schedule 9 of the Road Traffic Regulation Act 1984 ("hereinafter referred to as "the Act"), the Traffic Management Act 2004 (hereinafter referred to as the "TMA 2004"), the Civil Enforcement of Parking Contraventions (England) General Regulations 2007 (hereinafter referred to as CEoPC Regulations 2007) and of all other enabling powers, and after consultation with the chief officer of police in accordance with Part III of Schedule 9 to the Act, hereby intends to make the following Order:-

CITATION AND COMMENCEMENT

This Order may be cited as "The Kent County Council (Various Roads, Tonbridge & Malling) (Waiting Restriction and On-Street Parking Places) Amendment No.29 Order 2019" ('the Order') and shall come into operation on the xxth day of xxxxxxxxxx 2019.

The content in Appendix 21 Tonbridge shall be modified to the extent identified in the sub-heading of the Appendix.

Given under the Common Seal of The Kent County Council

This day of 2019

**THE COMMON SEAL OF THE
KENT COUNTY COUNCIL** was
hereunto affixed in the
presence of: -


Authorised Signatory

APPENDICES

The attached Appendices are to be substituted into "The Kent County Council (Various Roads, Tonbridge and Malling) (Waiting Restrictions & On-Street Parking Places) (Consolidation) Order 2011" ('Consolidation Order') and into all subsequent amendment Orders.

Appendix 21 (Tonbridge)

© Crown Copyright and database right 2019, Ordnance Survey 100019238.

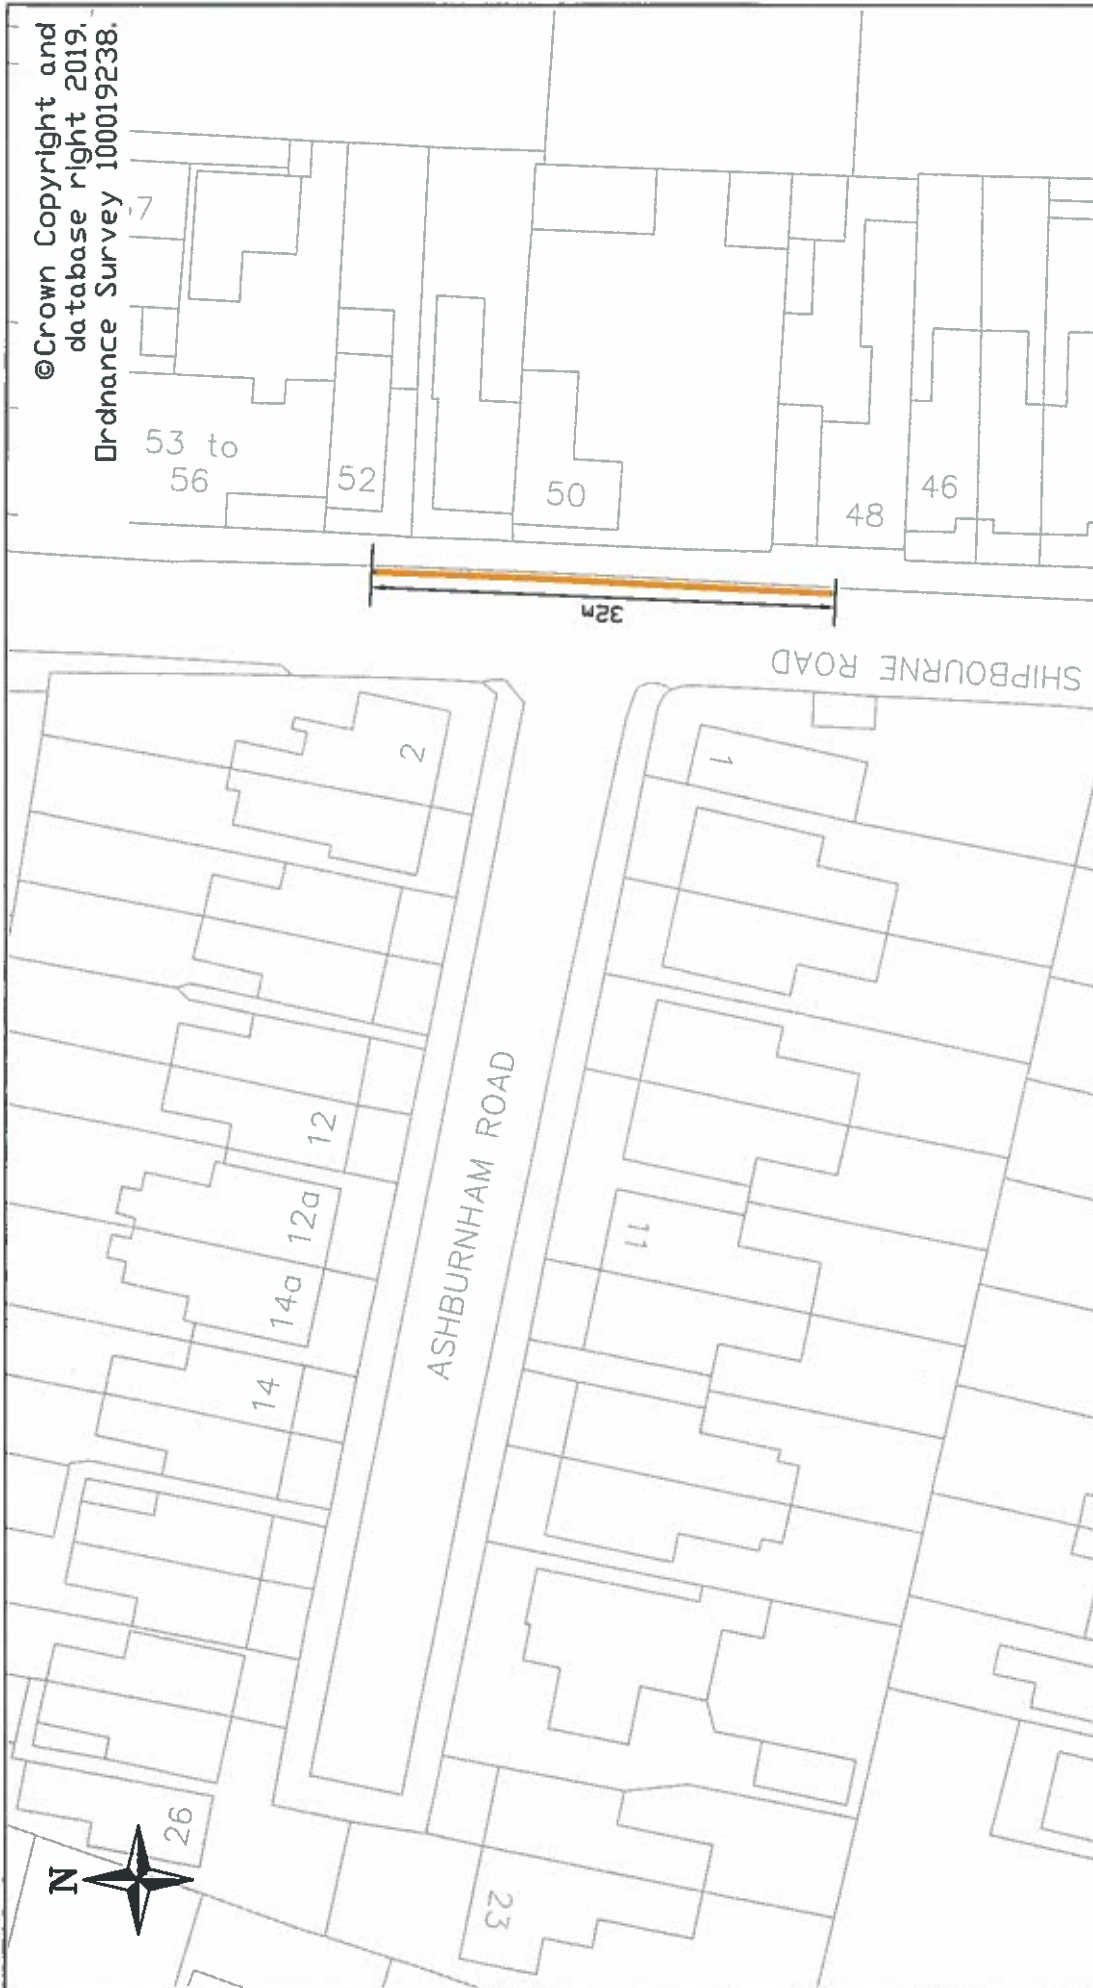

Proposed Double Yellow Lines and 24 Hour Loading Restriction

0	01/07/2019	First Issue	WSG	Drawn	Checked	Approved
Rev	Revision Date	Purpose of revision	WSG	Drawn	Checked	Approved

This drawing is not to be used in whole or part other than for the intended purpose and project as defined on this drawing. Refer to the contract for full terms and conditions.

Project
Shipbourne Road
Proposed Waiting and Loading Restrictions

Drawing title
Shipbourne Road
Tonbridge
Proposed Waiting and Loading Restrictions

Drawing status
For Consultation

Scale
1:500 at A4

Do not scale

Drawing number
19/20-TRO-1200-001

Rev
0

Kent County Council
Ashford Highway Depot
Newbold Lane, Ashford TN24 8AD
Tel: 0300 419161

Kent County Council
Transport

Project
Shipbourne Road
Proposed Waiting and Loading Restrictions

Drawing title
Shipbourne Road
Tonbridge
Proposed Waiting and Loading Restrictions

Drawing status
For Consultation


Scale
1:500 at A4

Do not scale

Drawing number
19/20-TRO-1200-001

Rev
0

©Crown Copyright and
database right 2019,
Ordnance Survey 100019238.

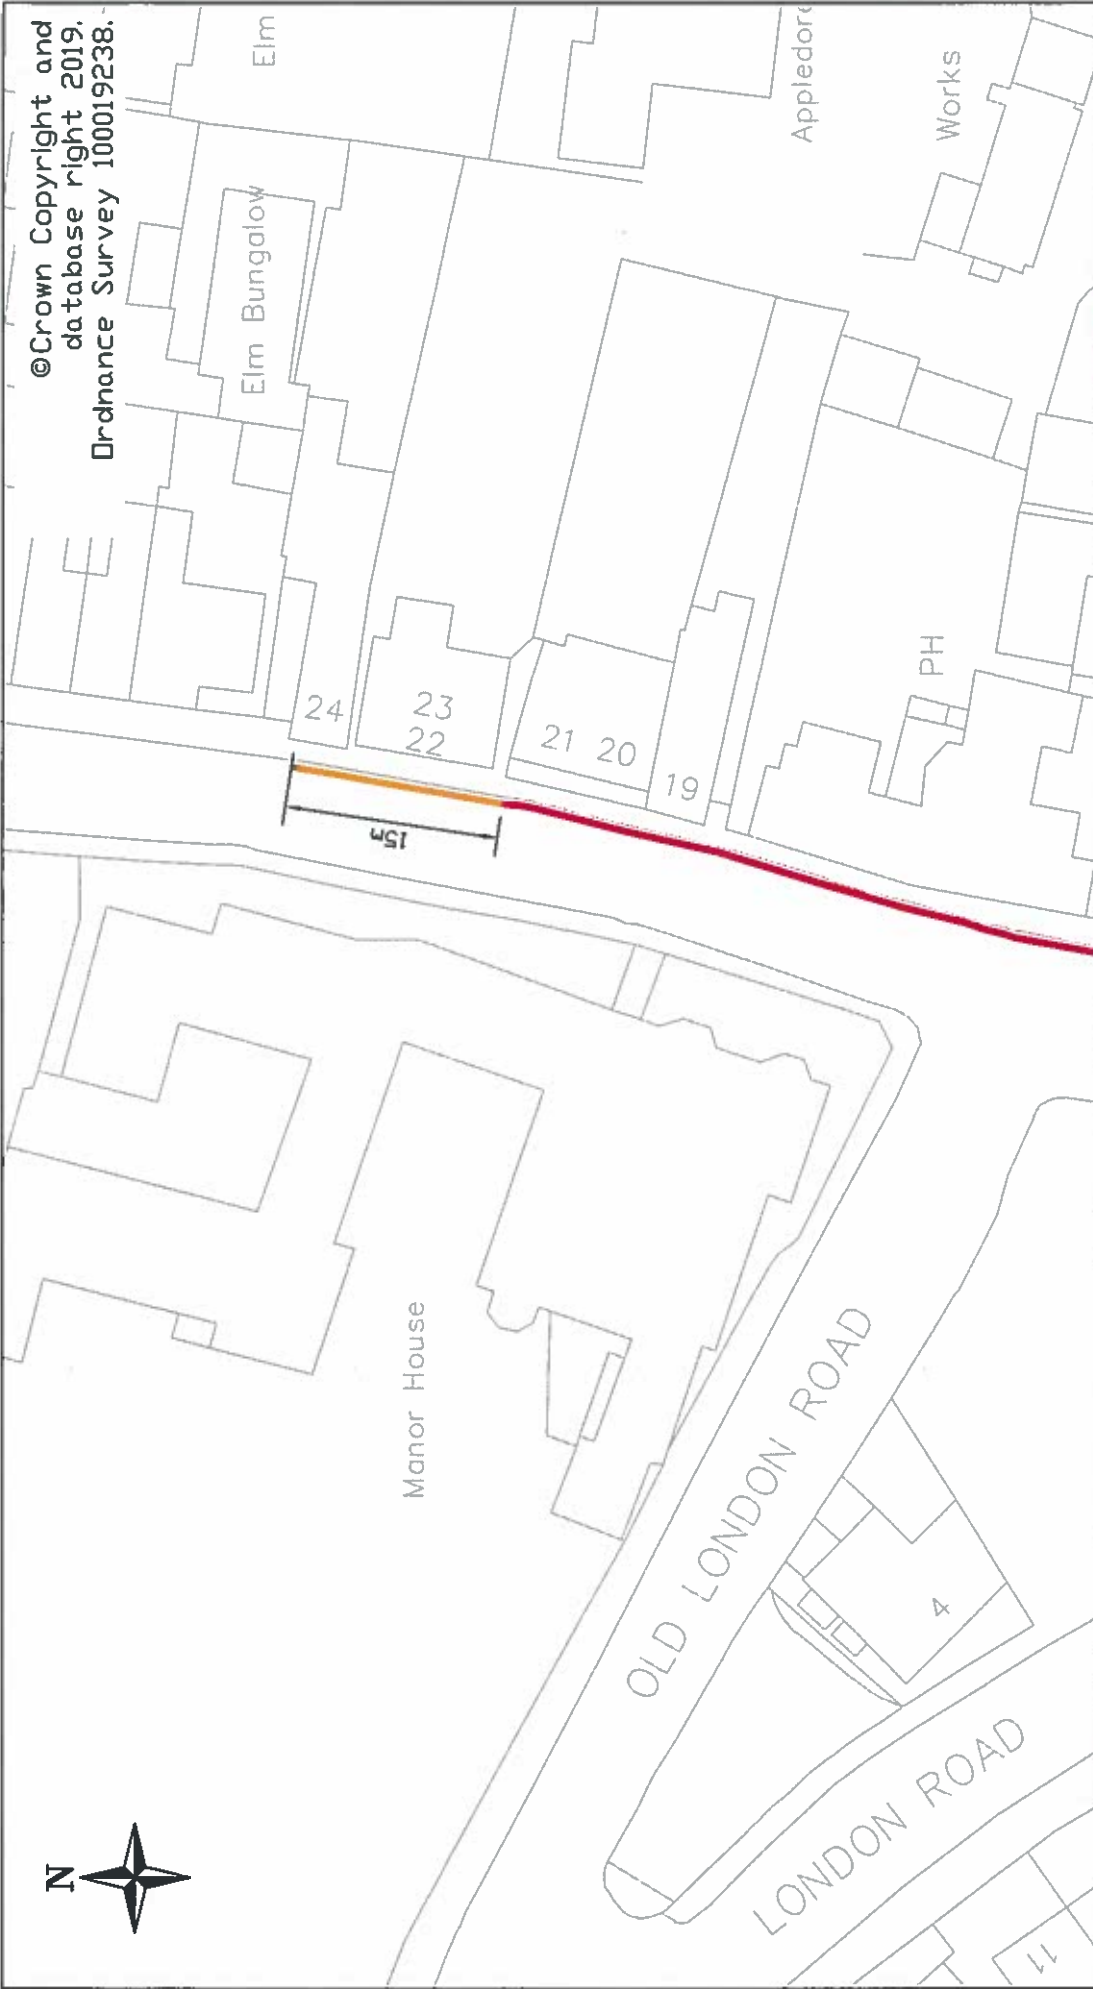

Kent County Council
Ashford Highway Dept
Inverwood Industrial Estate
Ashford TN24 8AD
Tel 03000 418181

Kent County Council
Transport

For Consultation

Drawing status: **1:500 at A4** Do not scale

Drawing number: **19/20-TRO-1200-002**

Rev: **0**

Project
Shipbourne Road
Proposed Waiting and Loading Restrictions

Drawing title
Shipbourne Road
Tonbridge
Proposed Waiting and Loading Restrictions

Proposed Double Yellow Lines and 24 Hour Loading Restriction		WSG	Drawn	Checked	Approved
Existing Double Yellow Lines					
0	01/07/2019	First Issue			
Rev	Revision Date	Purpose of revision			

This drawing is not to be used in whole or part other than for the intended purpose and project as defined on this drawing. Refer to the contract for full terms and conditions.